



Mortimer Road
KENSAL RISE, LONDON, NW10
£1,800,000



Kate brookfield presents this exceptional four bedroom mid terrace house in Kensal Rise, London NW10.

This beautifully designed home on Mortimer Road offers light, open spaces and is presented in immaculate condition.

The carefully maintained façade creates a striking first impression, which continues as you enter, with a direct line of sight to the rear of the house and the smart south facing garden.

On the ground floor, a grand double living space with high ceilings and an open feel allows the entertaining and social spaces to freely connect through to the rear extended kitchen/dining room. This incredible space features an industrial style kitchen with bespoke cabinetry and stainless steel worktops. Exposed steels and skylights running the full length of the side return add to the industrial feel, and doors open directly to the walled, south facing garden. The ground floor is completed by a guest WC and understairs storage.





The first floor of the home hosts a guest bedroom, family bathroom, dedicated utility cupboard and a magnificent principal bedroom suite, with floor to ceiling double doors leading into a very luxurious en-suite bathroom with double sinks, a bathtub and walk in shower with Zellige tiles and automatic lighting.

The second floor comprises two further double bedrooms and a shower room, as well as excellent eaves storage.

Mortimer Road is positioned in the central roads of Kensal Rise, desired for their catchment to desirable local primary schools and QPCS secondary school as well as excellent local nurseries and all the lifestyle and conveniences of Chamberlayne Road and College Road. Local transport includes Kensal Rise overground and Kensal Green Bakerloo line, all within a short walking distance.










Mortimer Road, NW10

Gross internal area (approx.)


184 Sq m (1975 Sq ft) Including Under 1.5m

169 Sq m (1816 Sq ft) Excluding Under 1.5m


For identification only, Not to Scale

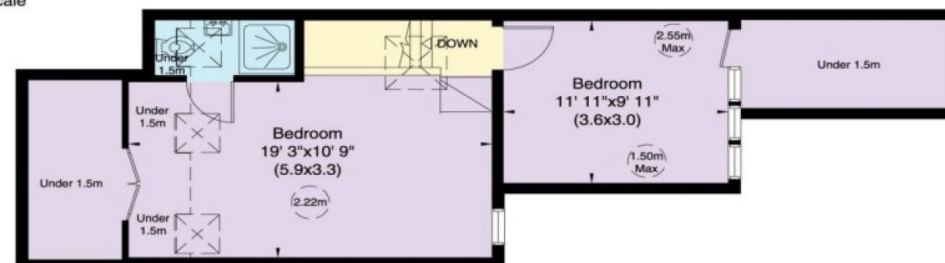

Second Floor

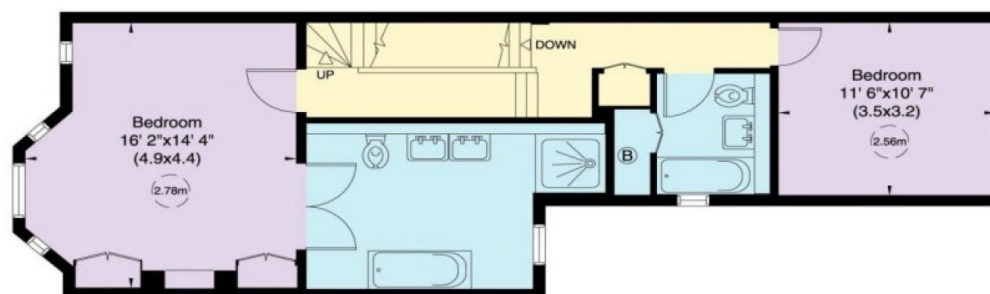

First Floor

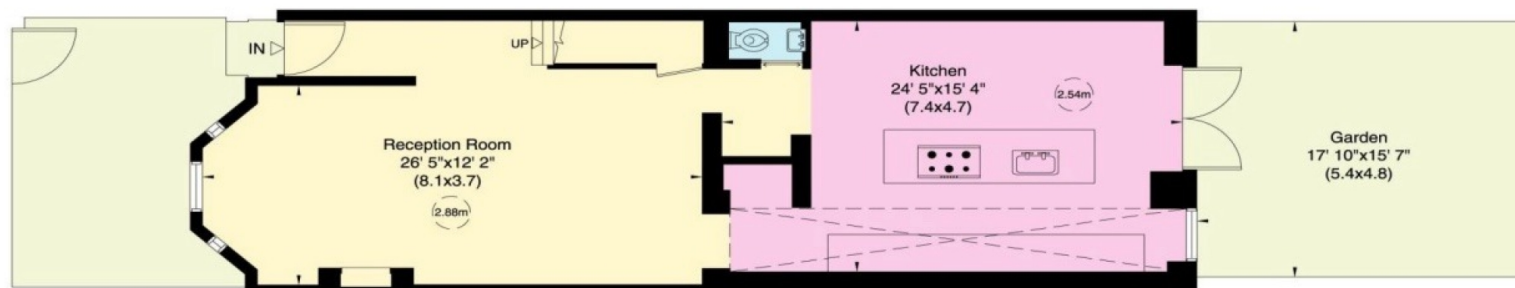

Groud Floor



Particulars

Property

Mortimer Road, Kensal Rise, London, NW10
£1,800,000

Rooms



2



3




4

Features

- Beautiful interiors
- Four bedrooms, three bathrooms
- South facing garden
- Fully extended

Information

Council Tax

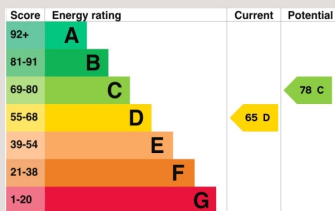

Oliver Kent

oliver.kent@vitaproperties.uk
+4477 7274 0351



Scan for our website





T: +4420 7759 2199
E: enquiries@vitaproperties.uk

Disclaimer: These particulars are prepared as a general guide for prospective purchasers or tenants and do not constitute, nor constitute part of, an offer or contract. All statements, descriptions, and measurements contained herein are given in good faith and are believed to be correct at the time of printing, but any intending purchaser or tenant should not rely on them as statements or representations of fact and must satisfy themselves by inspection or otherwise as to their correctness. Floor plans and photographs are for illustrative purposes only and may not be to scale. The position and size of doors, windows, appliances, and other features are approximate. Anti-Money Laundering (AML): In line with the Money Laundering, Terrorist Financing and Transfer of Funds Regulations 2017, we are required to carry out customer due diligence checks. Buyers/tenants will be asked to provide proof of identity, address, and source of funds before a sale or rental can be agreed. Data Protection (GDPR): Personal information supplied to Vita Properties will be processed in accordance with the General Data Protection Regulation (GDPR). Your details may be retained for legitimate business purposes relating to property services. Full details of our Privacy Policy are available on request.

All rights reserved.