

Boydell Court, St. Johns Wood Park, London, NW8

Weekly Rental Of £1,100 Monthly Rental Of £4,767



A stunning three bedroom flat, set within a secure gated development.

Recently refurbished with bespoke interior design this three bed, three bath property offers an abundance of space. Comprising of a bright living room, separate kitchen with all modern Bosch appliances and breakfast/dining room. You will find three good size bedrooms and a family bathroom.

The property is within walking distance of St John's Wood and Swiss Cottage Station

- South Hampstead (4 minutes/0.2 miles)
- Swiss Cottage (4 minutes/0.2 miles)
- St Johns Wood (10 minutes/0.5 miles)
- Finchley Road (10 minutes/0.5 miles)
- Finchley Road & Frognal (14 minutes/0.7 miles)

- Bedrooms: 3
- Receptions : 1
- Bathrooms: 3
- Property Type: Flat
- 3 Bedrooms
- 3 Bathrooms
- Newly Refurbished
- Available Furnished
- 1,087 sq. ft.
- Available Now!


Call 020 7759 2199 to view this property, or visit www.vitaproperties.co.uk for more details

27 Northways Parade, College Crescent, London, NW3 5DN | T: 020 7759 2199 | E: enquiries@vitaproperties.co.uk

We make all efforts to ensure this information is accurate, but we can't guarantee it.

Boydell Court, St. Johns Wood Park, London, NW8

Weekly Rental Of £1,100 Monthly Rental Of £4,767

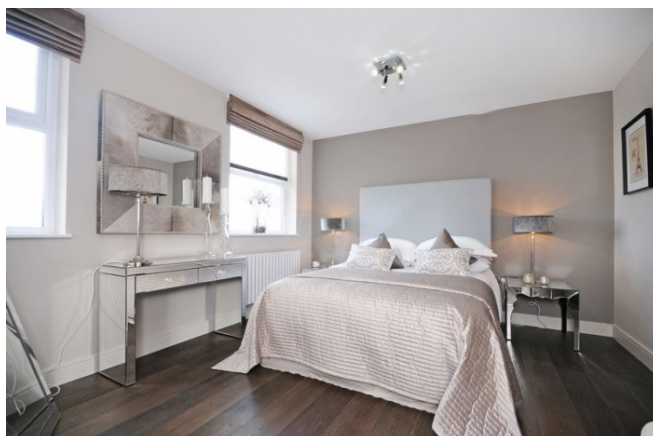



Call 020 7759 2199 to view this property, or visit www.vitaproperties.co.uk for more details

27 Northways Parade, College Crescent, London, NW3 5DN | T: 020 7759 2199 | E: enquiries@vitaproperties.co.uk

We make all efforts to ensure this information is accurate, but we can't guarantee it.

Boydell Court, St. Johns Wood Park, London, NW8

Weekly Rental Of £1,100 Monthly Rental Of £4,767

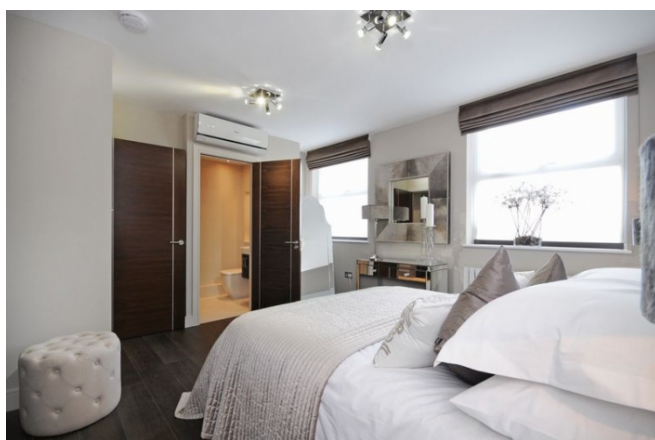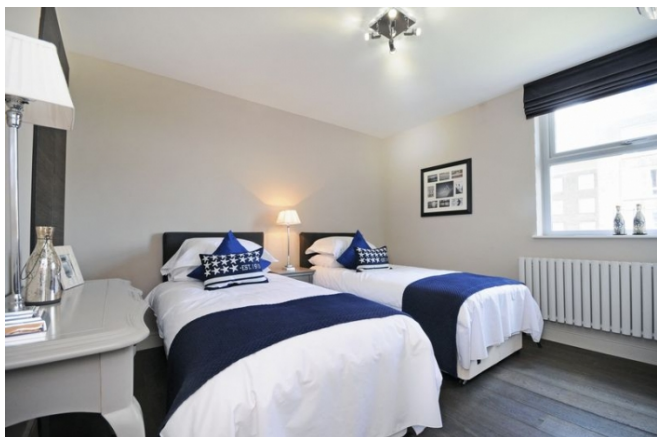

Call 020 7759 2199 to view this property, or visit www.vitaproperties.co.uk for more details

27 Northways Parade, College Crescent, London, NW3 5DN | T: 020 7759 2199 | E: enquiries@vitaproperties.co.uk

We make all efforts to ensure this information is accurate, but we can't guarantee it.

Boydell Court, St. Johns Wood Park, London, NW8

Weekly Rental Of £1,100 Monthly Rental Of £4,767




Call 020 7759 2199 to view this property, or visit www.vitaproperties.co.uk for more details

27 Northways Parade, College Crescent, London, NW3 5DN | T: 020 7759 2199 | E: enquiries@vitaproperties.co.uk

We make all efforts to ensure this information is accurate, but we can't guarantee it.

Boydell Court, St. Johns Wood Park,
London, NW8

Weekly Rental Of £1,100 Monthly Rental Of £4,767

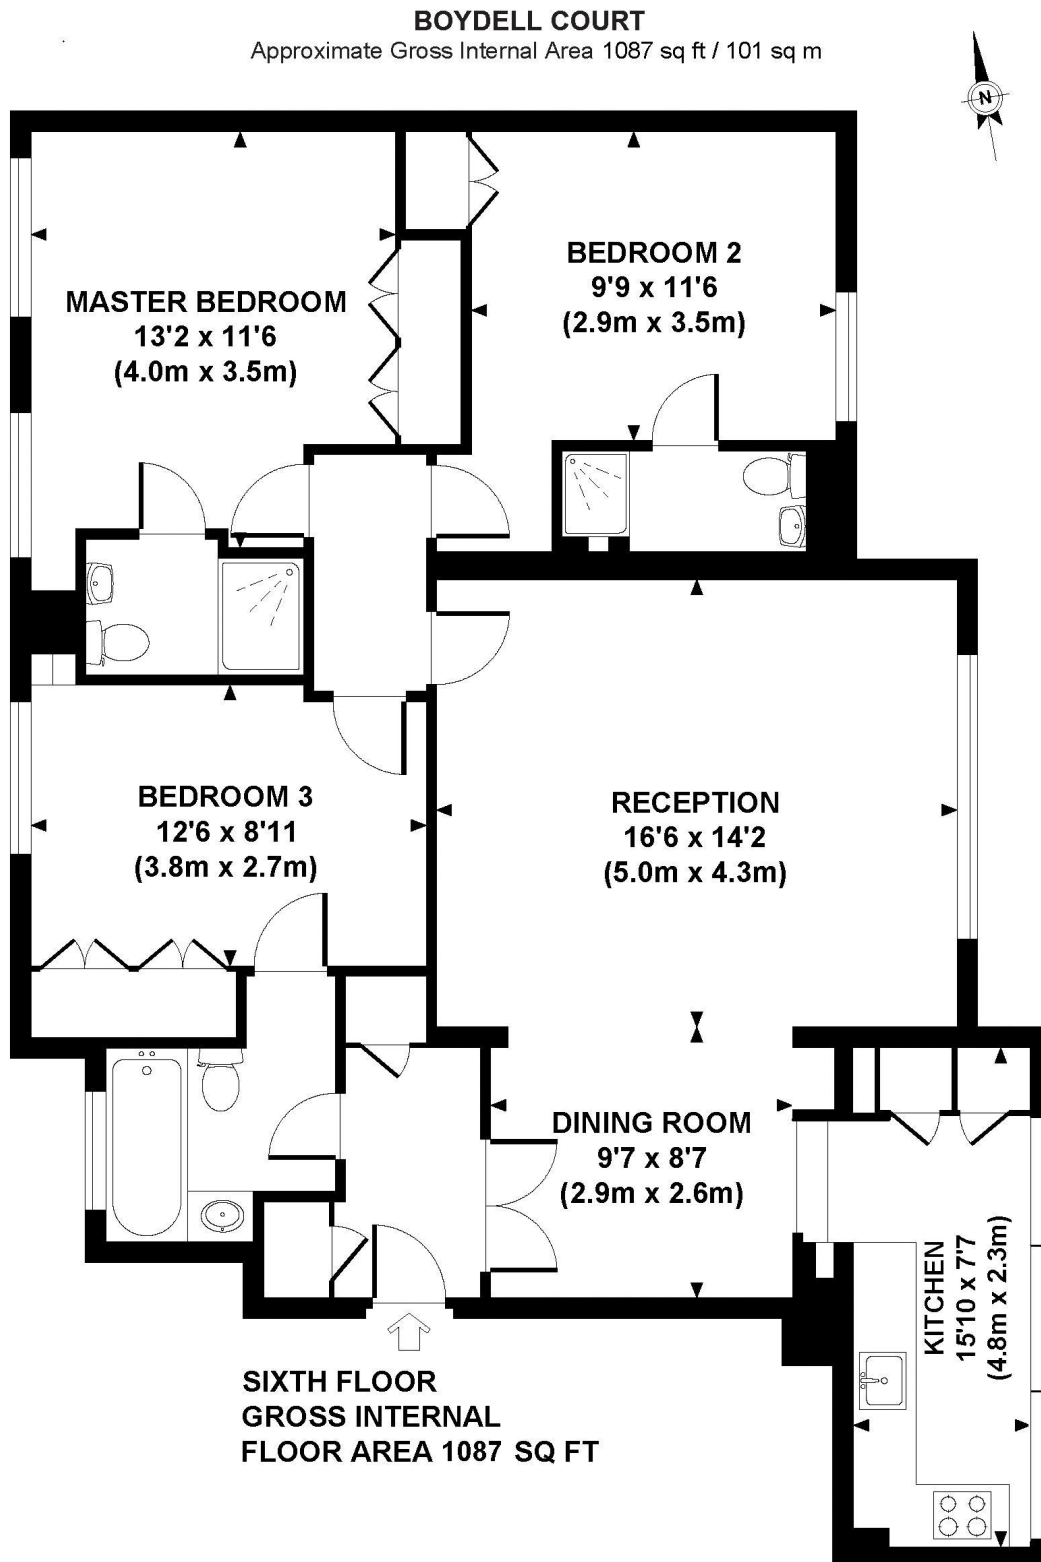

Although every attempt has been made to ensure accuracy, all measurements are approximate.
The floor plan is for illustrative purposes only and not to scale. Measured in accordance to RICS standards.
DE-PHOTOGRAPHY.NET


Call 020 7759 2199 to view this property, or visit www.vitaproperties.co.uk for more details

27 Northways Parade, College Crescent, London, NW3 5DN | T: 020 7759 2199 | E: enquiries@vitaproperties.co.uk

We make all efforts to ensure this information is accurate, but we can't guarantee it.

Boydell Court, St. Johns Wood Park, London, NW8

Weekly Rental Of £1,100 Monthly Rental Of £4,767

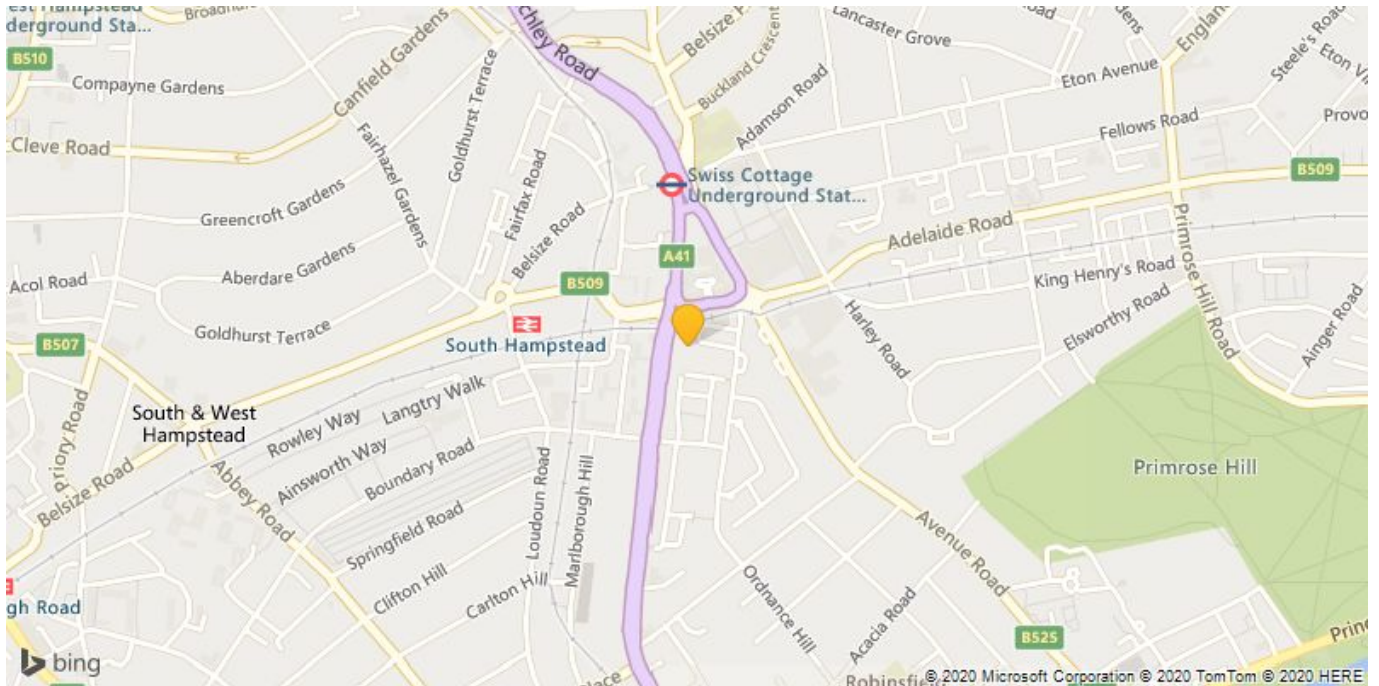

Call 020 7759 2199 to view this property, or visit www.vitaproperties.co.uk for more details

27 Northways Parade, College Crescent, London, NW3 5DN | T: 020 7759 2199 | E: enquiries@vitaproperties.co.uk

We make all efforts to ensure this information is accurate, but we can't guarantee it.