

Arkwright Road, Hampstead, London, NW3 6BJ

Weekly Rental Of £1,000 Monthly Rental Of £4,333



Available 11 January 2021 - We are delighted to offer this modern 1800 sq ft 4 bedroom, 4 bathroom garden flat located between Fitzjohns Avenue and Finchley on Arkwright Road, Hampstead, NW3

This flat offer great living space and comprises a large reception room with dining area with double doors opening onto a well maintained private garden, a large eat in kitchen fully fitted, 4 double bedrooms all with en suite bathrooms, off street parking on a first come first serve basis (on street parking permits allowed) and wooden floors with carpet in bedrooms. Offered on a furnished or unfurnished basis

- Finchley Road & Frognal (2 minutes/0.1 miles)
- Finchley Road (6 minutes/0.3 miles)
- Hampstead (8 minutes/0.4 miles)
- West Hampstead (12 minutes/0.6 miles)
- Swiss Cottage (12 minutes/0.6 miles)

- Bedrooms: 4
- Receptions : 1
- Bathrooms: 4
- Property Type: Flat
- Garden: Yes
- Parking: Yes
- Moments to Hampstead High Street & Tube
- Within 10 mins walk to Finchley Road Amenities
- Four Double Bedrooms - Four bathrooms
- Available 11 January 2021

Call 020 7759 2199 to view this property, or visit www.vitaproperties.co.uk for more details

27 Northways Parade, College Crescent, London, NW3 5DN | T: 020 7759 2199 | E: enquiries@vitaproperties.co.uk

We make all efforts to ensure this information is accurate, but we can't guarantee it.

Arkwright Road, Hampstead, London, NW3 6BJ

Weekly Rental Of £1,000 Monthly Rental Of £4,333



Call 020 7759 2199 to view this property, or visit www.vitaproperties.co.uk for more details

27 Northways Parade, College Crescent, London, NW3 5DN | T: 020 7759 2199 | E: enquiries@vitaproperties.co.uk

We make all efforts to ensure this information is accurate, but we can't guarantee it.

Arkwright Road, Hampstead, London, NW3 6BJ

Weekly Rental Of £1,000 Monthly Rental Of £4,333




Call 020 7759 2199 to view this property, or visit www.vitaproperties.co.uk for more details

27 Northways Parade, College Crescent, London, NW3 5DN | T: 020 7759 2199 | E: enquiries@vitaproperties.co.uk

We make all efforts to ensure this information is accurate, but we can't guarantee it.

Arkwright Road, Hampstead, London,
NW3 6BJ

Weekly Rental Of £1,000 Monthly Rental Of £4,333

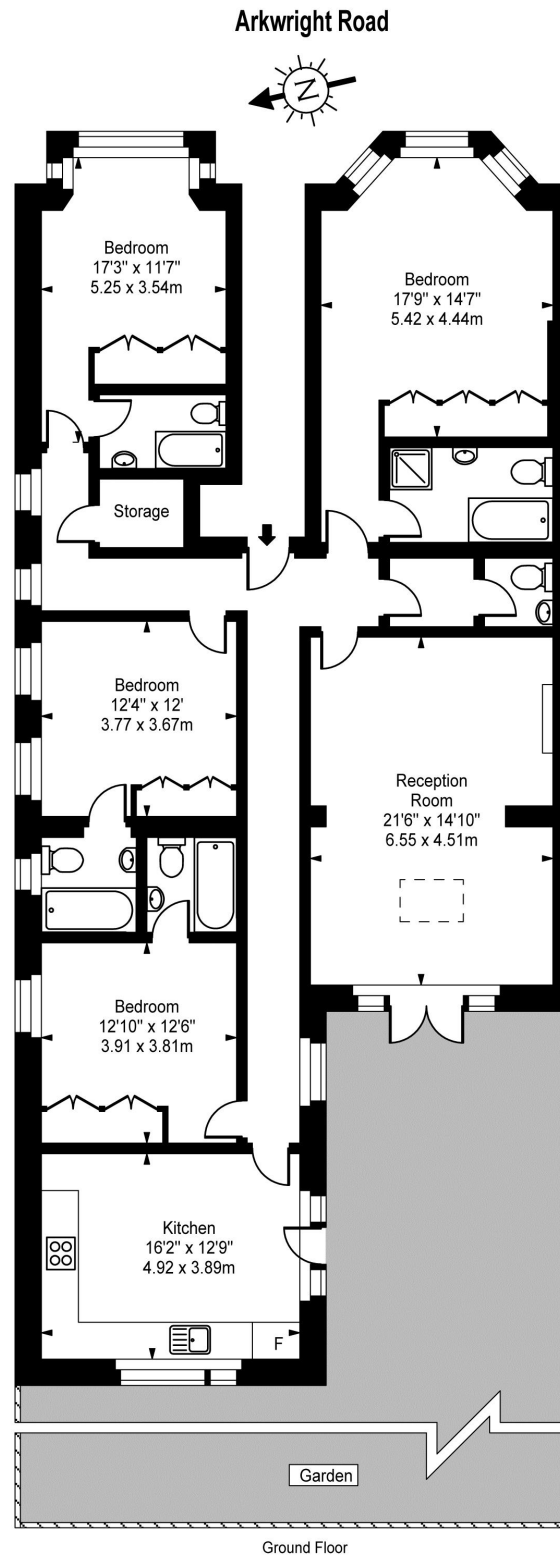

Ground Floor

Approx Gross Internal Area 1882 Sq Ft - 174.89 Sq M

For Illustration Purposes Only - Not To Scale
Floor plan by www.creativeplanetlk.com


Call 020 7759 2199 to view this property, or visit www.vitaproperties.co.uk for more details

27 Northways Parade, College Crescent, London, NW3 5DN | T: 020 7759 2199 | E: enquiries@vitaproperties.co.uk

We make all efforts to ensure this information is accurate, but we can't guarantee it.

Arkwright Road, Hampstead, London, NW3 6BJ

Weekly Rental Of £1,000 Monthly Rental Of £4,333

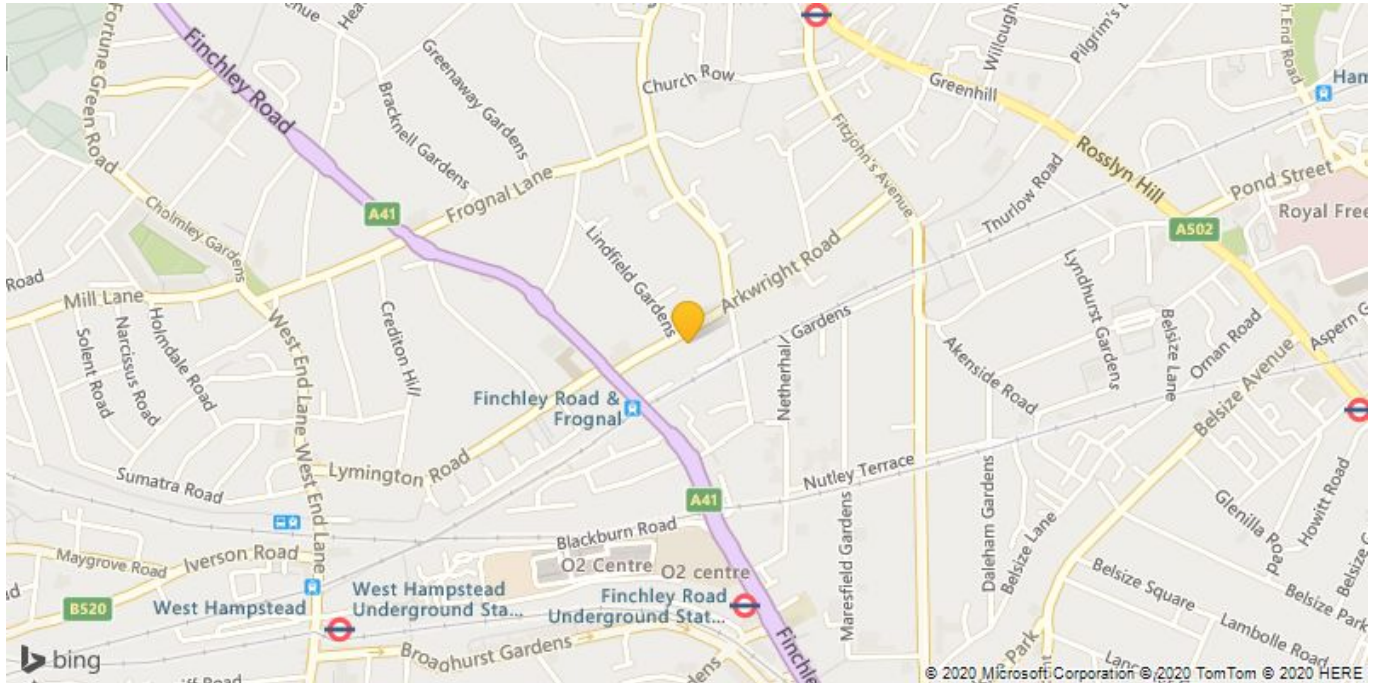

Call 020 7759 2199 to view this property, or visit www.vitaproperties.co.uk for more details

27 Northways Parade, College Crescent, London, NW3 5DN | T: 020 7759 2199 | E: enquiries@vitaproperties.co.uk

We make all efforts to ensure this information is accurate, but we can't guarantee it.